


BUILDINGS A, B, C & D

APPROX. SQ. FT.	
LIVING AREA	850
NON-LIVING AREA	+150
TOTAL	1000


APPROX. SQ. FT.	
LIVING AREA	575
NON-LIVING AREA	+ 50
TOTAL	625

APPROX. SQ. FT.	
LIVING AREA	675
NON-LIVING AREA	+ 50
TOTAL	725

APPROX. SQ. FT.	
LIVING AREA	900
NON-LIVING AREA	+200
TOTAL	1100

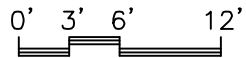

Approximate Scale: 1" = 12'

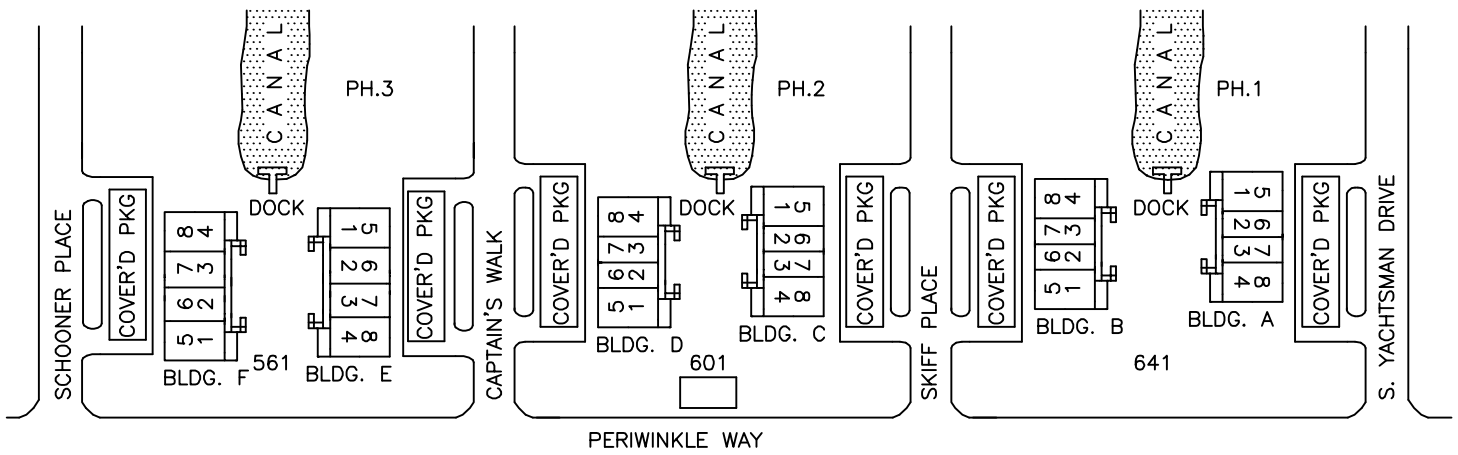

SITE PLAN  
NO SCALE

(48 Units)  
CAPTAINS WALK-021